


Key

- Proposed 40mph
- Existing 60mph

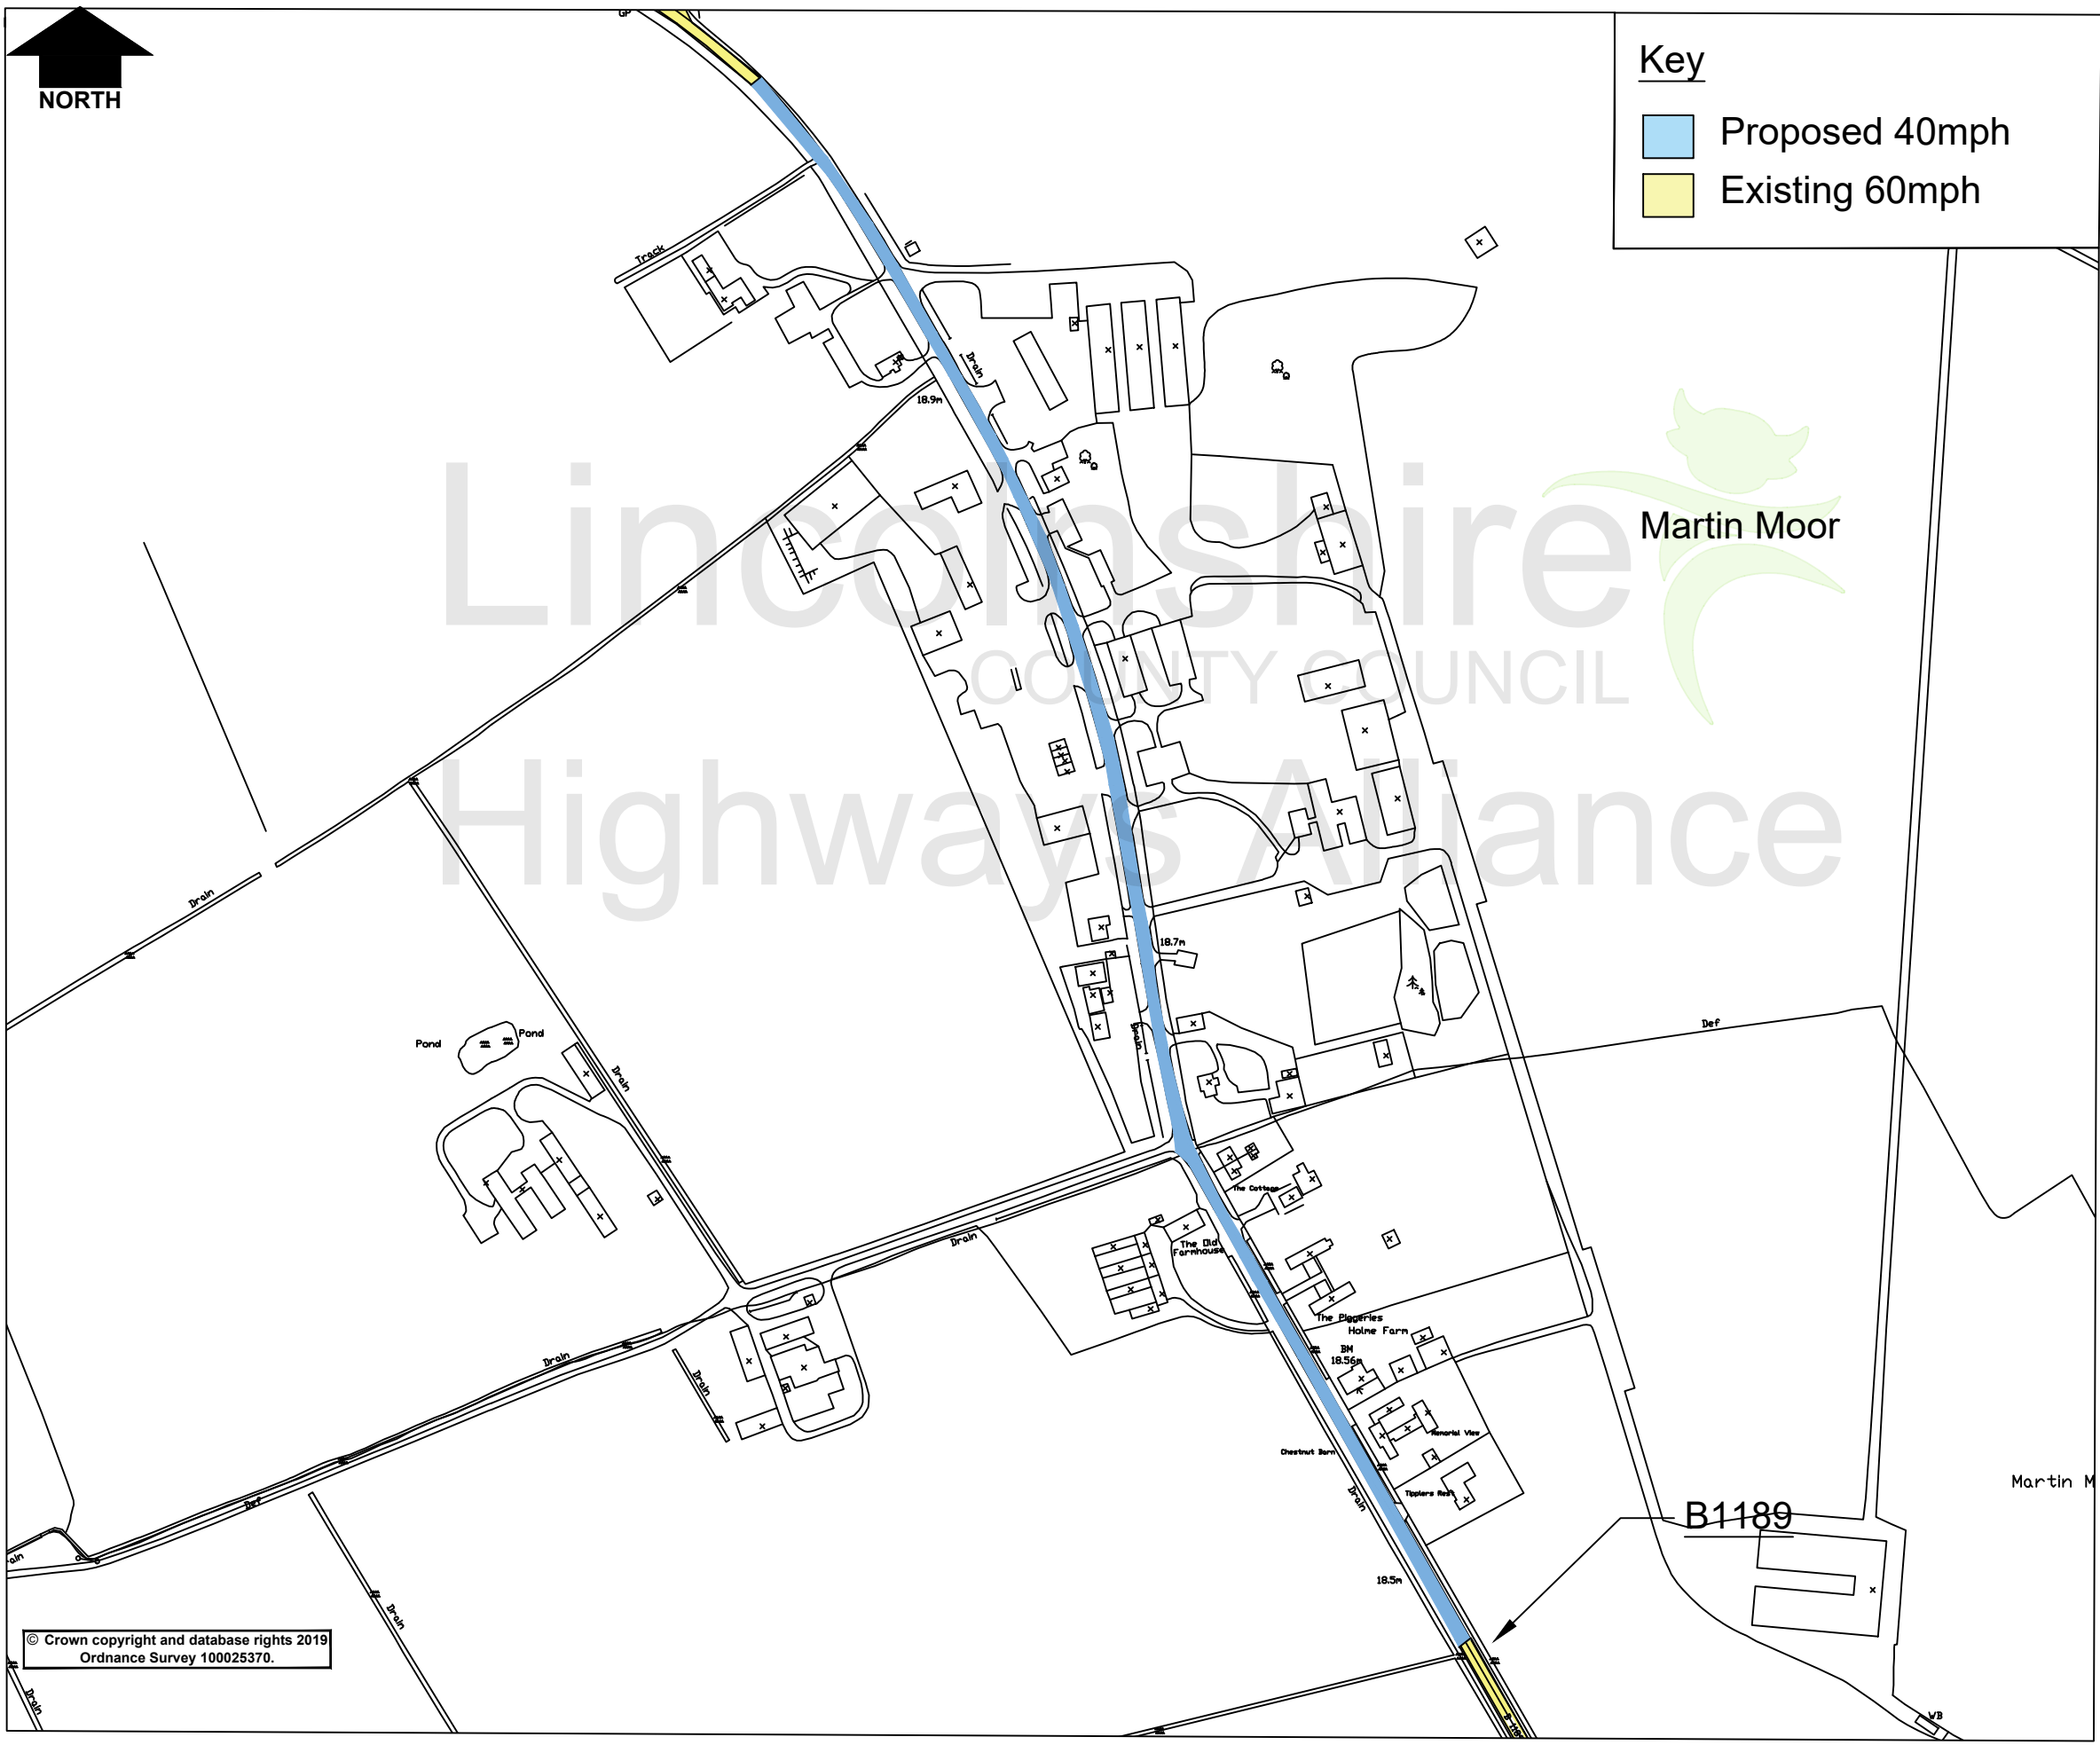

© Crown copyright and database rights 2019
Ordnance Survey 100025370.

Rev.	Description	Drawn	Ch'kd	Auth	Date
Project B1189 Martin Moor					
Status		Project No. 077			
Drawing Title B1189 Martin Moor - Proposed 40mph speed limit					
Scale		Drawn KF		Date Sep 20	
NTS		Ch'kd		Date	
		Auth		Traced	
Drawing No. H/KF/077/005					Rev. 0

Lincolnshire
COUNTY COUNCIL
Highways Alliance

Lancaster House, 36 Orchard Street,
Lincoln, LN1 1XX

Sep 09 2020 - 8:54:4m X:\common\Traffic Regulation Orders\Schemes Master Folder DO NOT CHANGE\001-200077 B1189 Speed Review\CAD\Proposed Speed Limit.dwg