



Contractors must verify all dimensions on site before commencing any work or making any shop drawings: no dimensions are to be scaled from the drawing.
All materials specified on this drawings are to be used strictly in accordance with the manufacturers recommendations and current codes of practise.

COPYRIGHT ©
This drawing and any design thereon is the copyright of Studio-G Architecture LLP and must not be reproduced without their written consent.

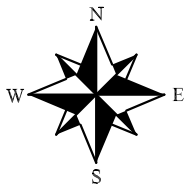

50m

SCALE 1:2500

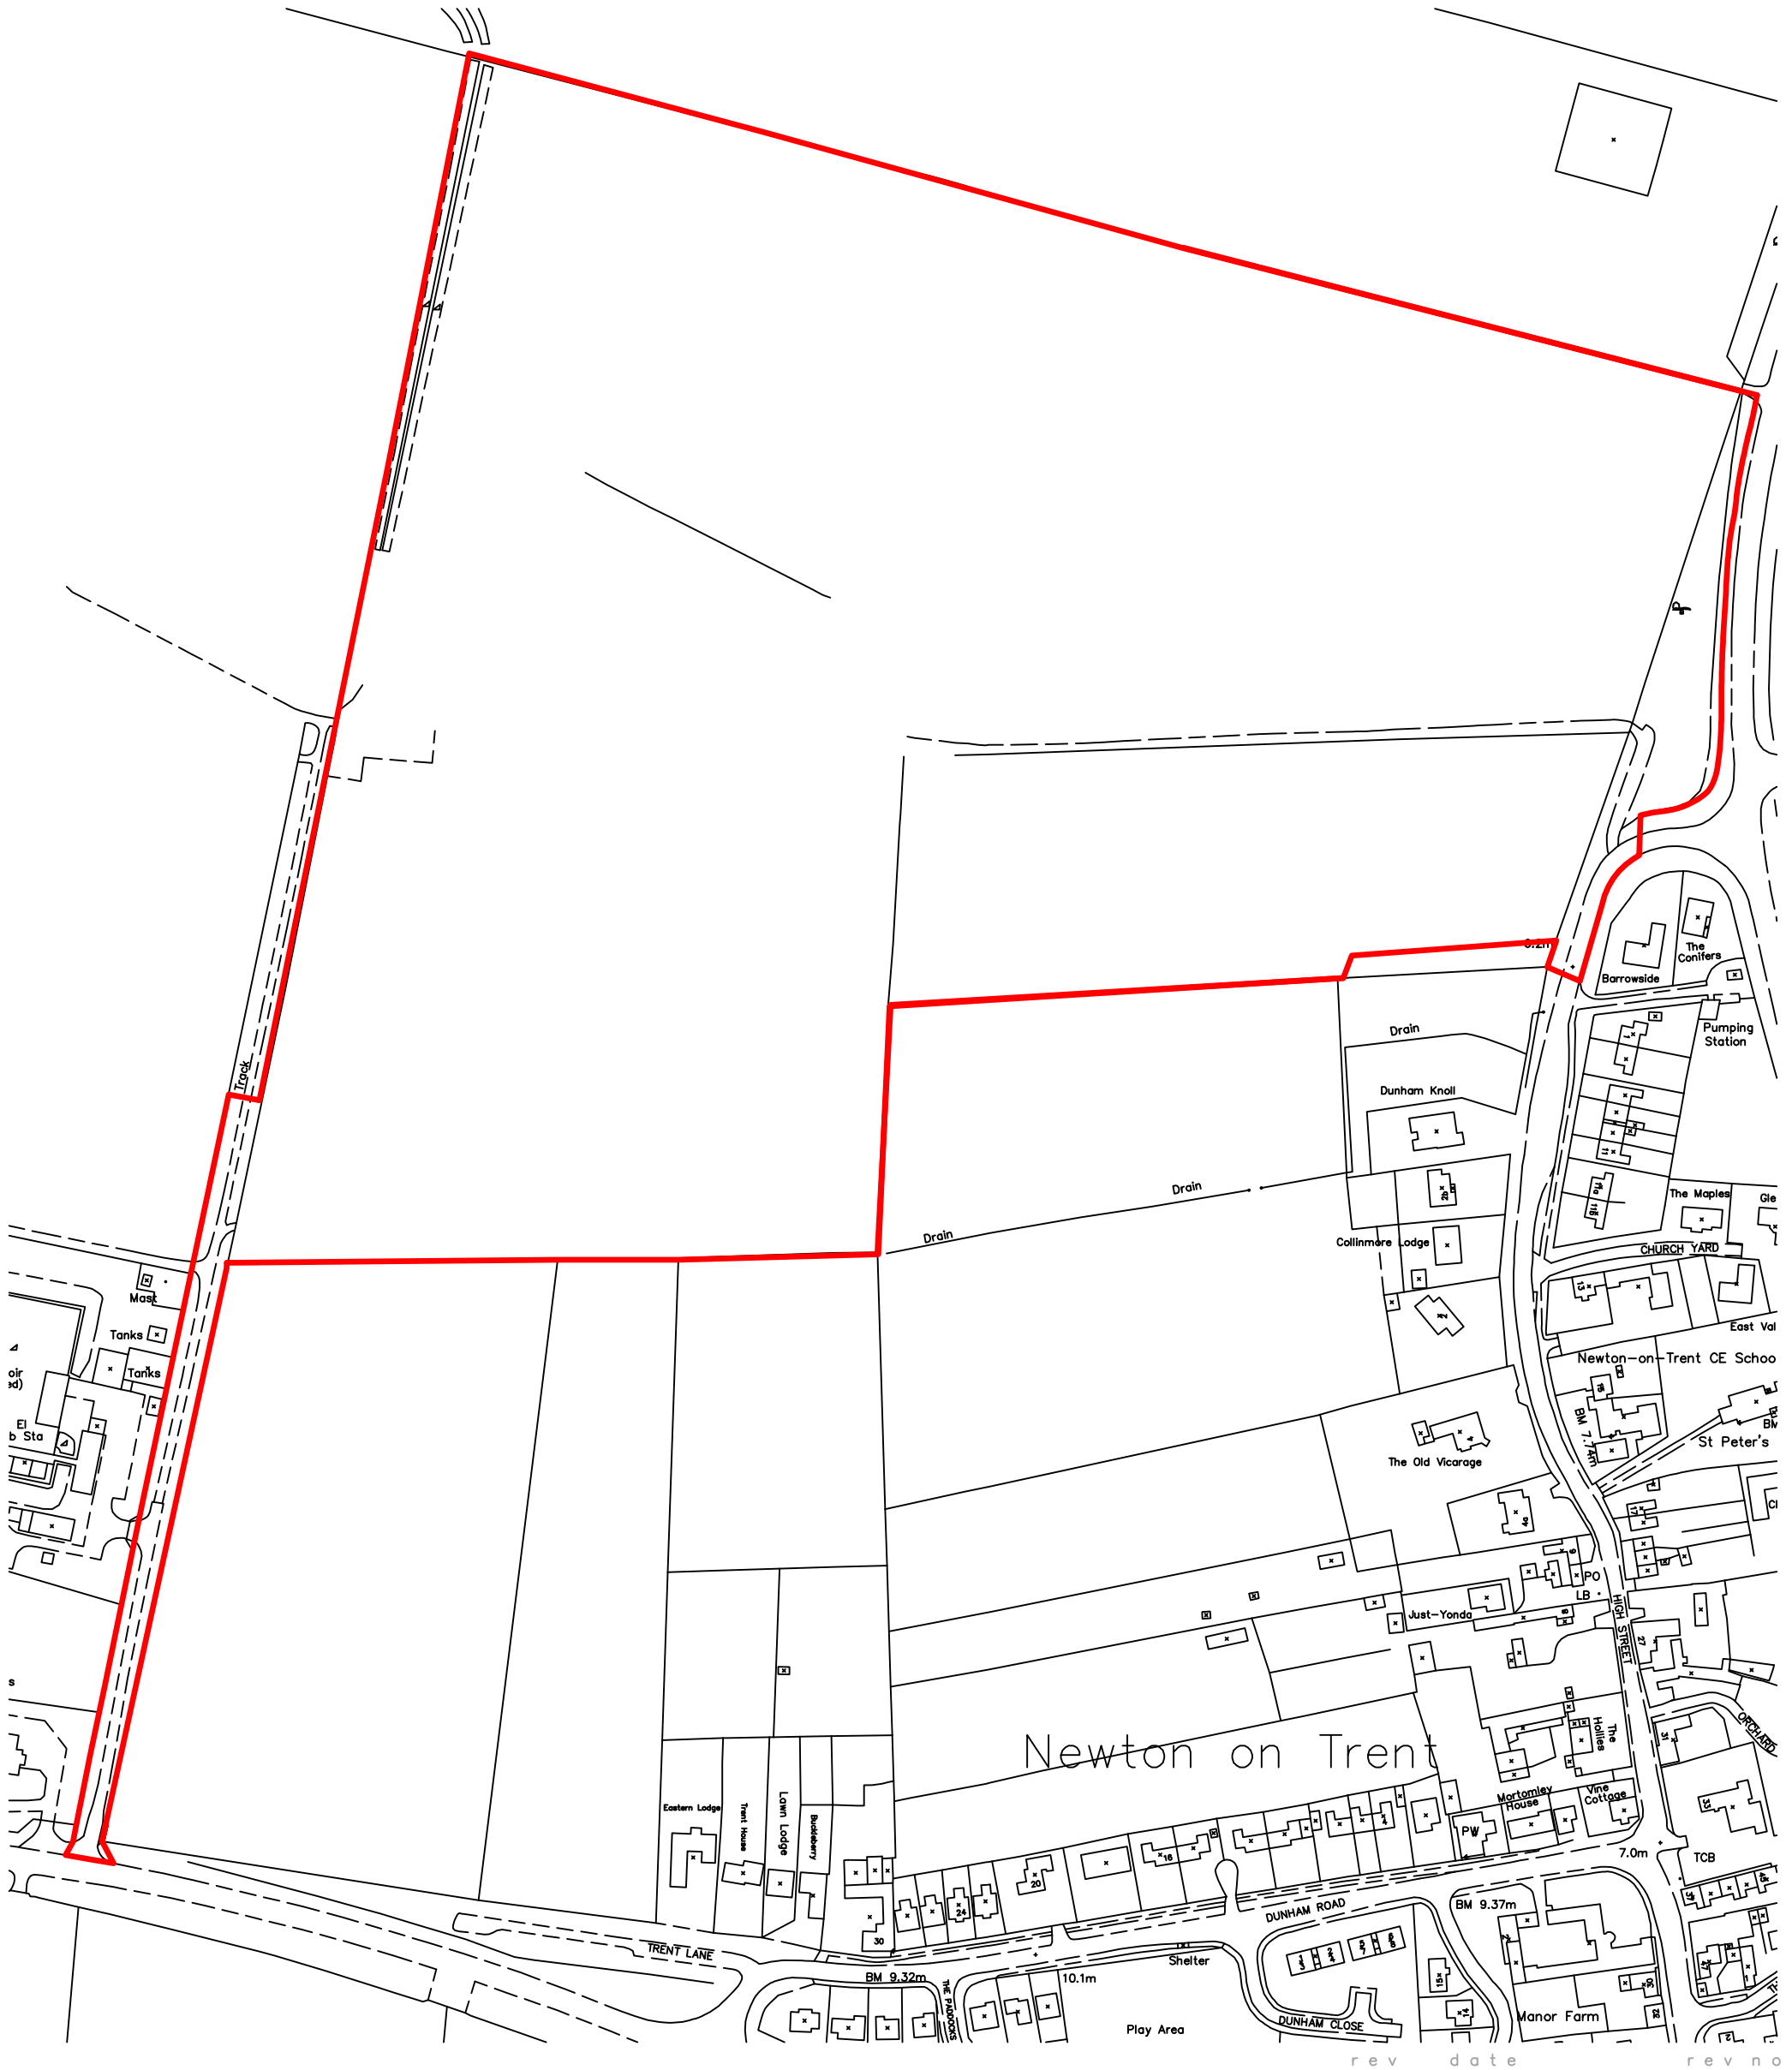

STUDIO-G ARCHITECTURE LLP

The Business Centre • Rio Drive
Collingham • Newark
Nottinghamshire • NG23 7NB
T: 01636 894913 F: 01636 894909
E: studio@sga-llp.co.uk W: www.sga-llp.co.uk

DWG NO PROJECT ELEMENT

FurrowFresh Ltd

Proposed Extension to Village
Newton on Trent

273-A-004 REV

TITLE

Site Location Plan

SCALE

1:2500@A3

DATE

10.03.16

