


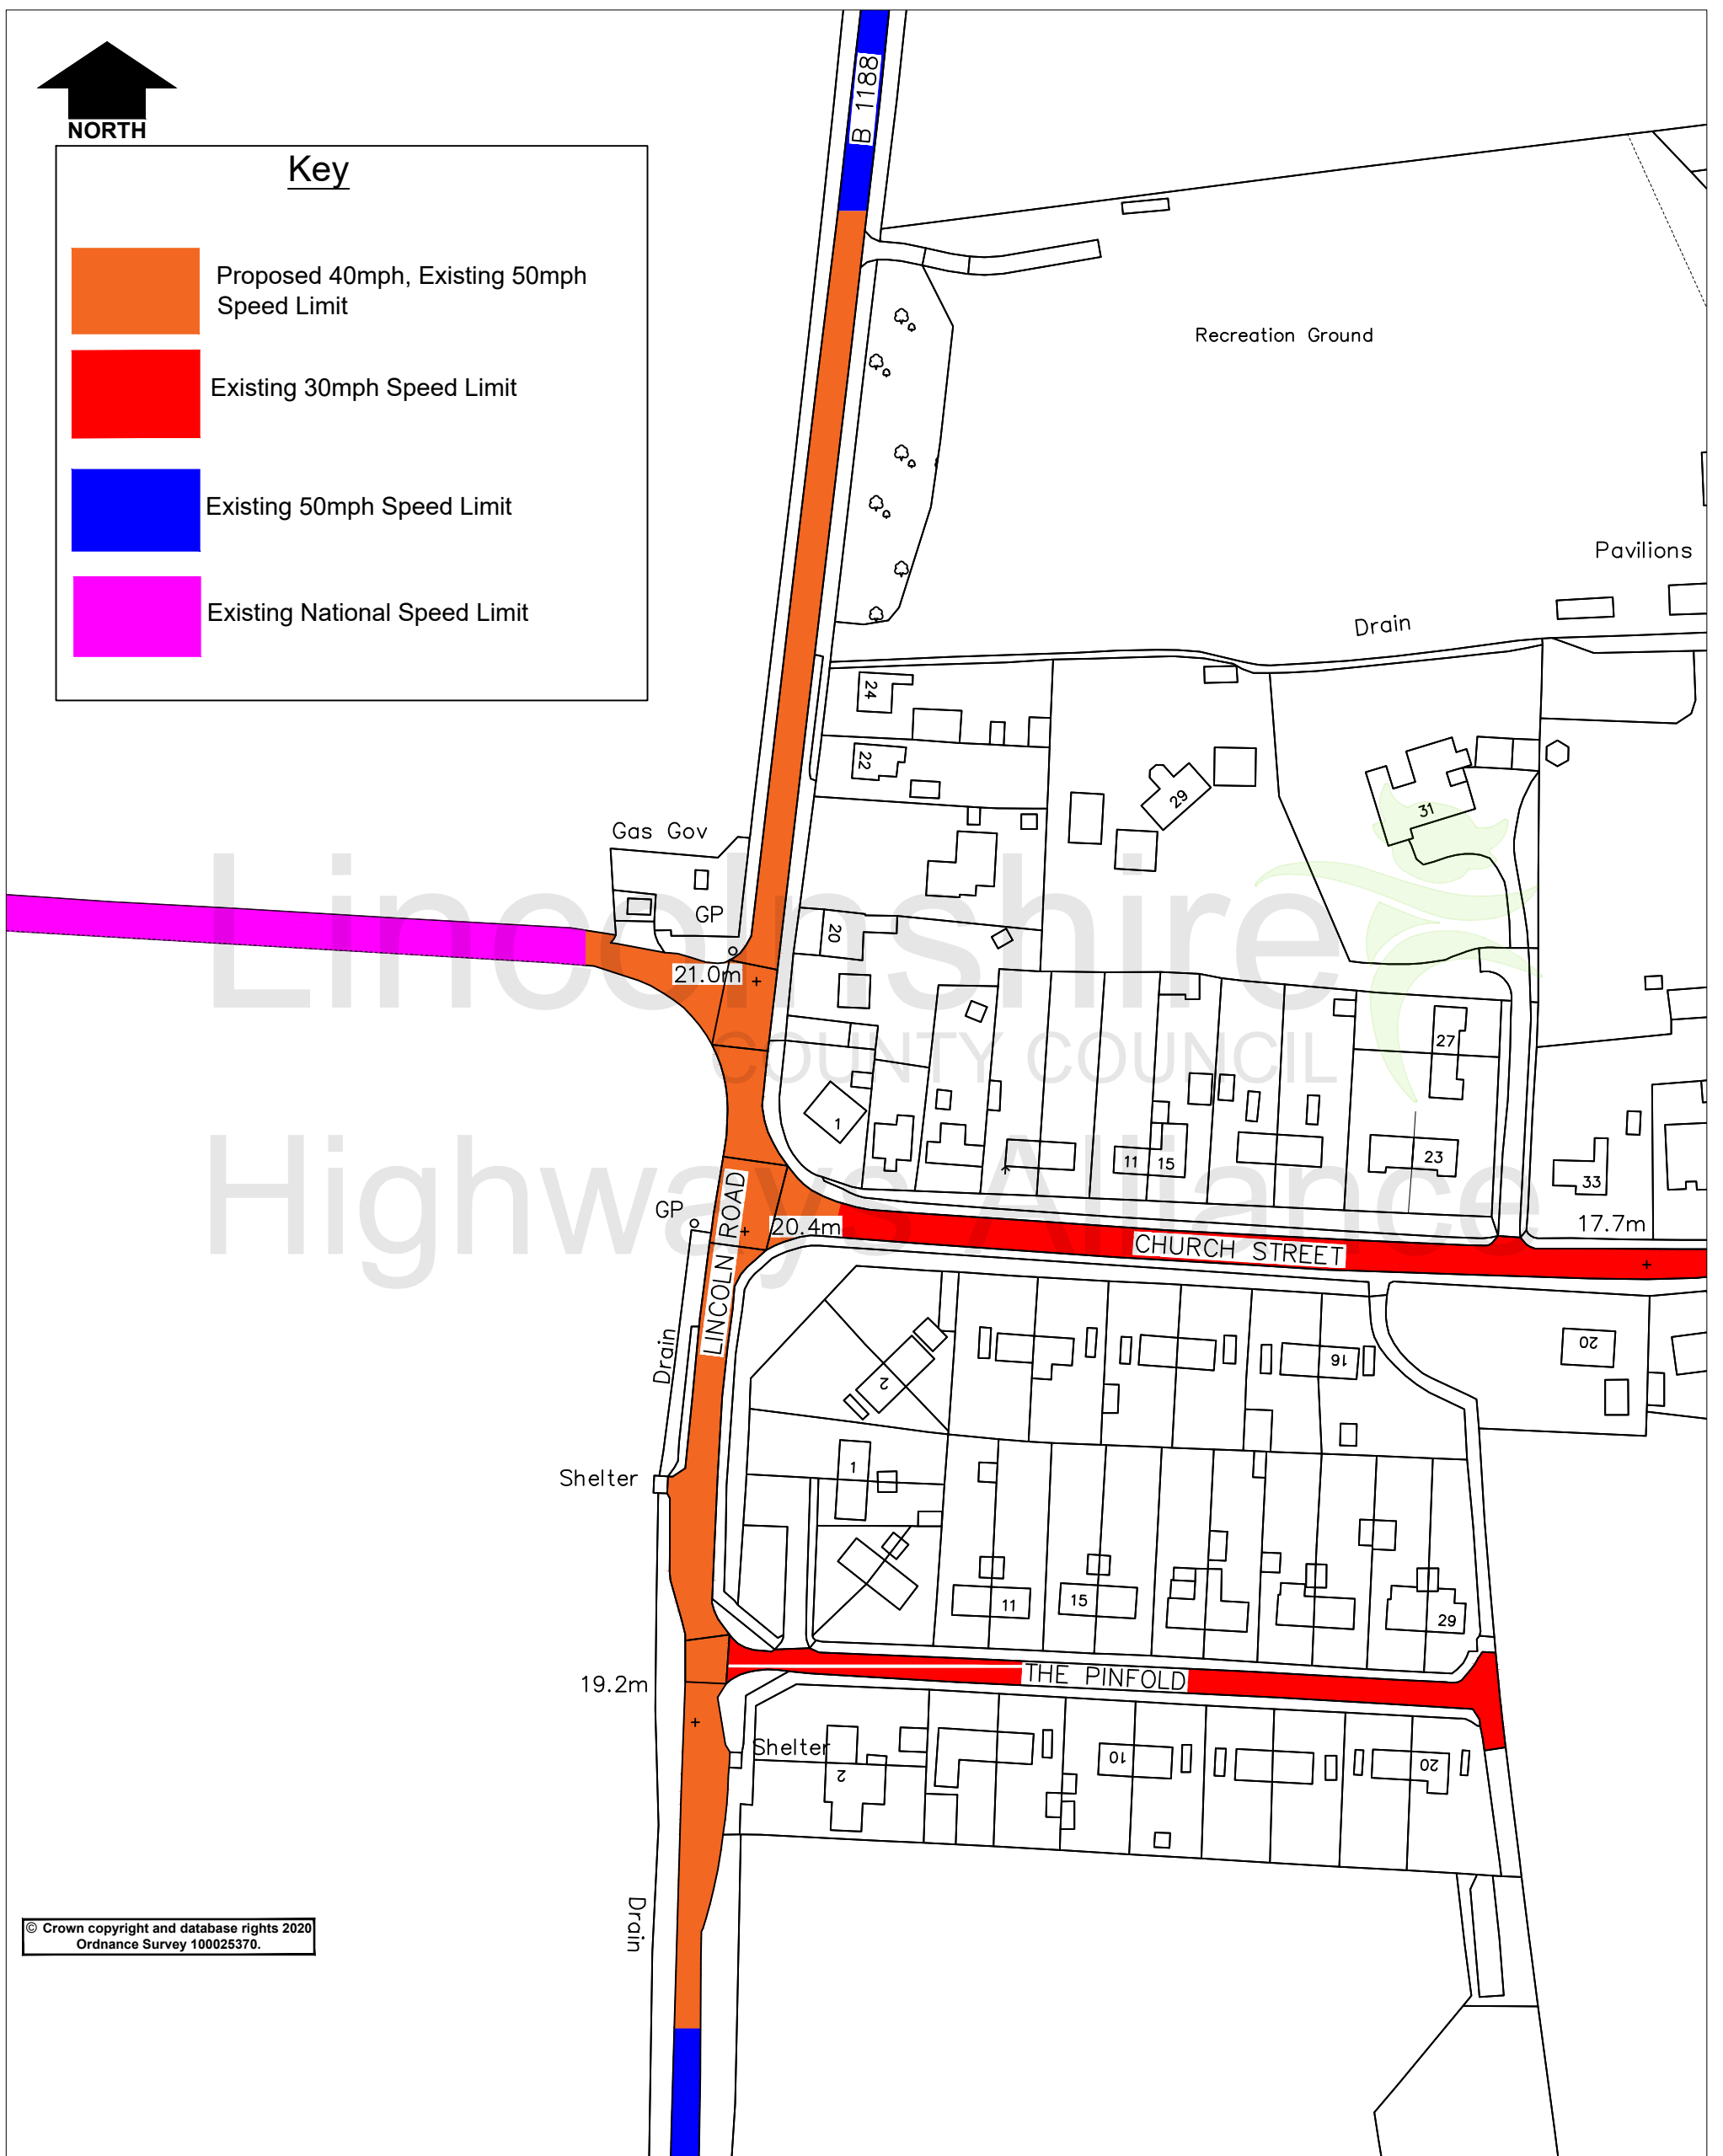

Key

- Proposed 40mph, Existing 50mph Speed Limit
- Existing 30mph Speed Limit
- Existing 50mph Speed Limit
- Existing National Speed Limit



© Crown copyright and database rights 2020
Ordnance Survey 100025370.

Rev.	Description	Drawn	Ch'kd	Auth	Date
		NH			NOV 22
0					NTS

Lincolnshire
COUNTY COUNCIL
Highways Alliance
Lancaster House, 36 Orchard Street, Lincoln, LN1 1XX

Project: **Proposed 40mph Speed Limit**
 Status: Project No. **304/001/NH**
 Drawing Title: **B1188 Digby**
 Drawing No.: **304/001/NH**

Nov 07 2022 - 12:10pm G:\common\Traffic Regulation Orders\Schemes Master Folder\DO NOT CHANGE\001 - 500\304 B1188 Digby Speed Limit Review\CADDrawing2.dwg