


NOTES: 1. Do not scale off this drawing unless a scale bar is provided. 2. Any ambiguities, omissions and errors on this drawing should be notified immediately to the Architect before the commencement of works on site. 3. Dimensions are in millimetres unless otherwise stated. 4. Dimensions, unless otherwise indicated, are to the face of unfinished block walls or to the finished plaster face of stud partitions. 5. Dimensions are to be checked on site. Discrepancies are to be notified immediately to the Architect before the commencement of works on site. 6. All levels are in meters unless otherwise stated. 7. This drawing is to be read in conjunction with all other relevant drawings and specifications for this project. ! Denotes a significant hazard or difficult to manage procedure. Please refer to Designer Hazard Register for further information regarding mitigation of hazards.

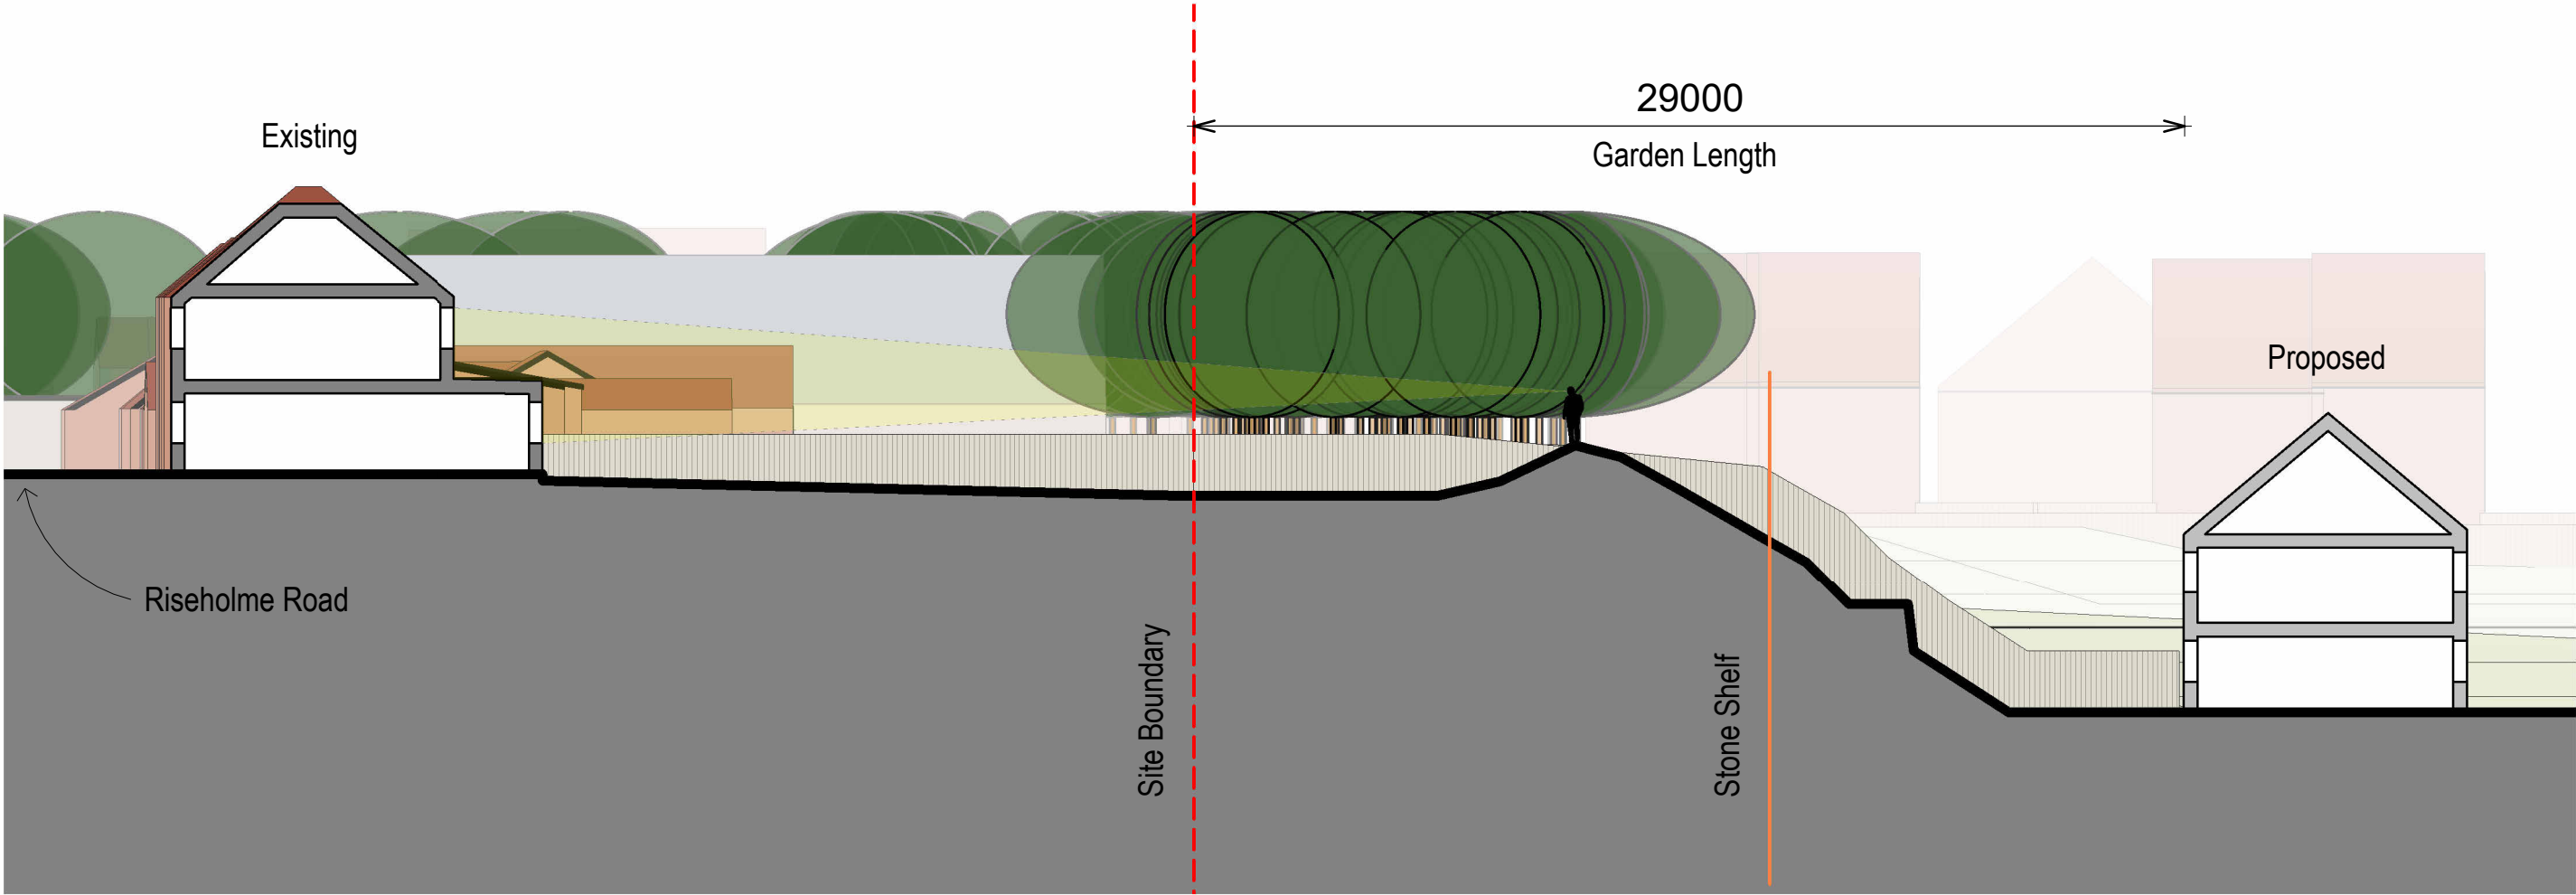

1

Site Section W-E, Existing Levels Option  
1 : 200

FRANKLIN ELLIS  
ARCHITECTS

Architecture / Landscape / Interiors / Graphics / Project Management

0115 941 8475  
enquiry@franklinellis.co.uk  
www.franklinellis.co.uk

The Old Pumpthouse  
5 The Ropewalk, Nottingham, NG1  
5DU

PARTNER/ASSOCIATE  
Matthew Branton

PROJECT LEAD  
Sarah Boxford

REVISION NOTES

Rev	Date	Description	Issuer	Checker
P1	2022-11-03	First Issue	FK	DRF

PROJECT NAME  
CQL Cathedral Quarry

CLIENT / USER NAME  
Lincoln Cathedral

SHEET NAME  
Site Section Proposed W-E (Existing Levels Option)

PROJECT No.  
19-0054

SHEET  
A3 L

FULL REFERENCE

Identification / Location

Project Code

Originator Code

Volume /Zone

Level/ Location

Doc Type

Role /Dis

Number

CQL - FEA - S1 - XX - DS - A - 3404

SCALE  
1 : 200

STATUS  
S3 Preliminary

REVISION  
P1

Franklin Ellis LLP Registered in England No. OC340080

FEA-Titles-Standard-A3-Landscape-Blockbottom-BS1192 Deltek DLM version 2018-05-15 © copyright

Autodesk Docs://19-0054-CQL-CathedralQuarry Lincoln/CQL-FEA-S1-XX-M3-A-0001\_SiteMaster.rvt